




1号炉

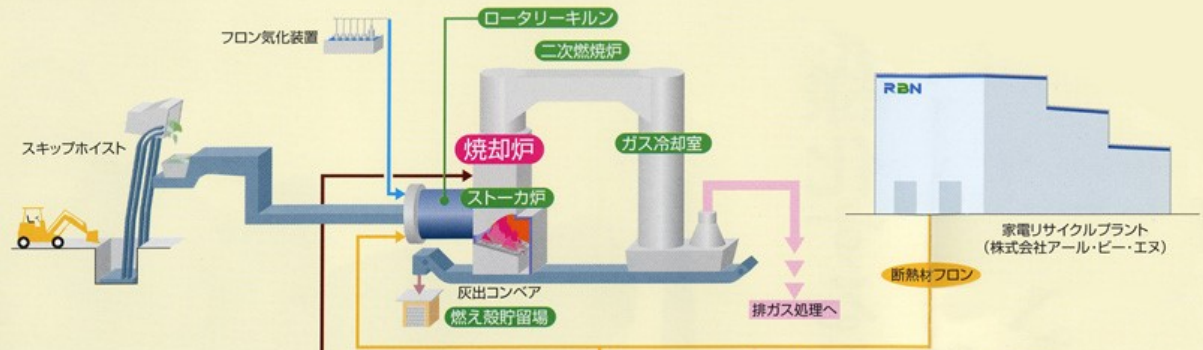

2号炉

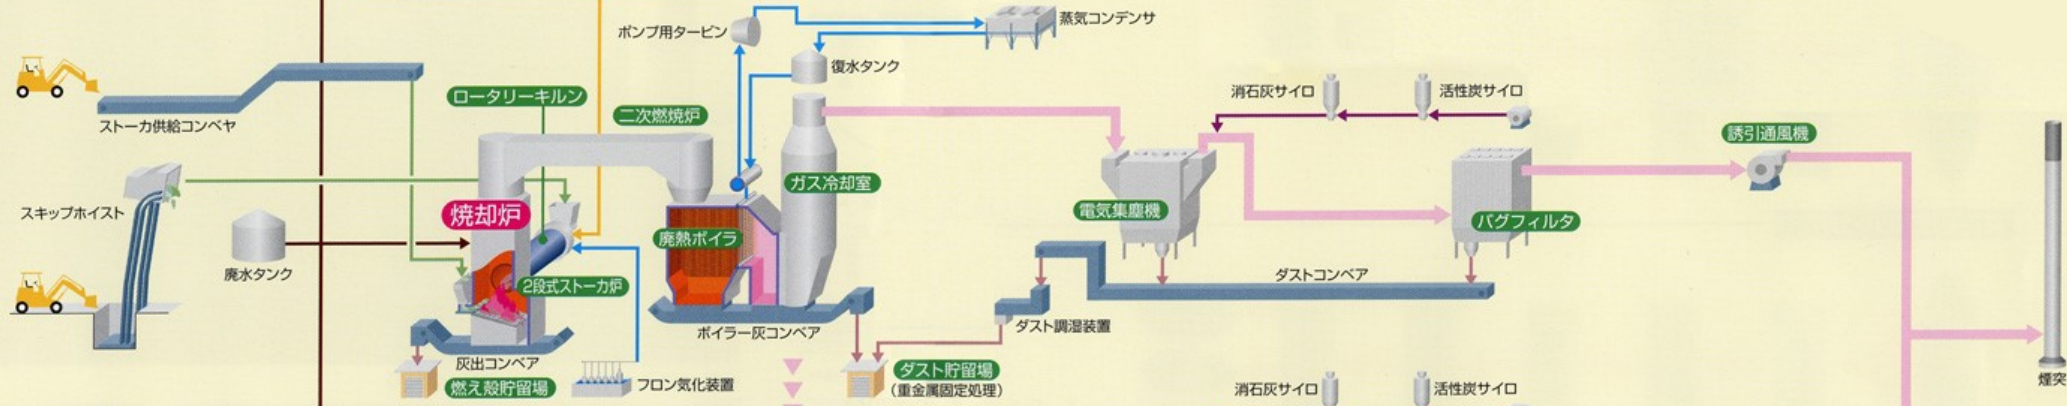

3号炉

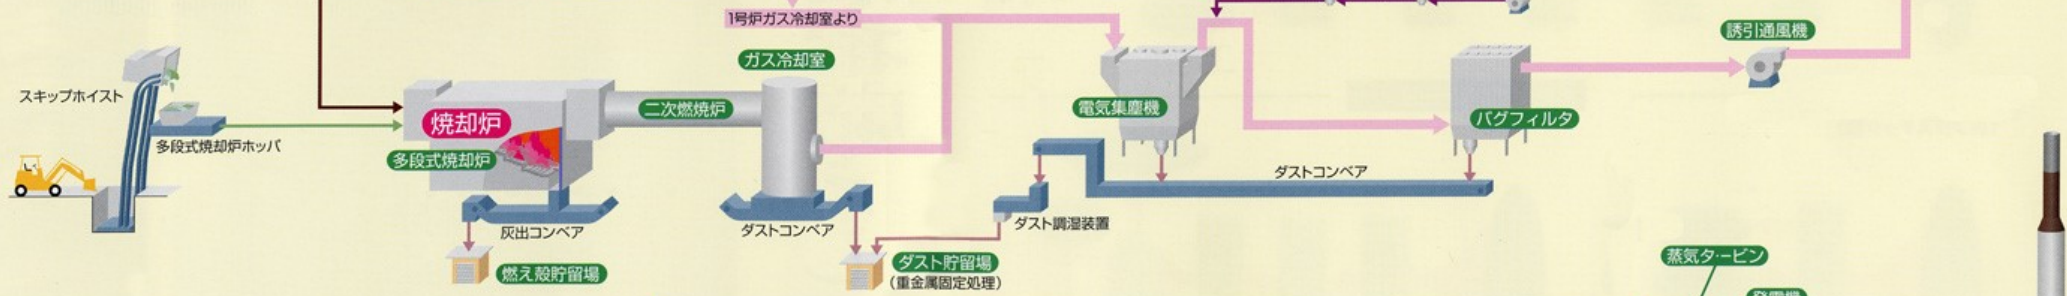

4号炉

